


SOHO REP BLANK FLOOR PLAN

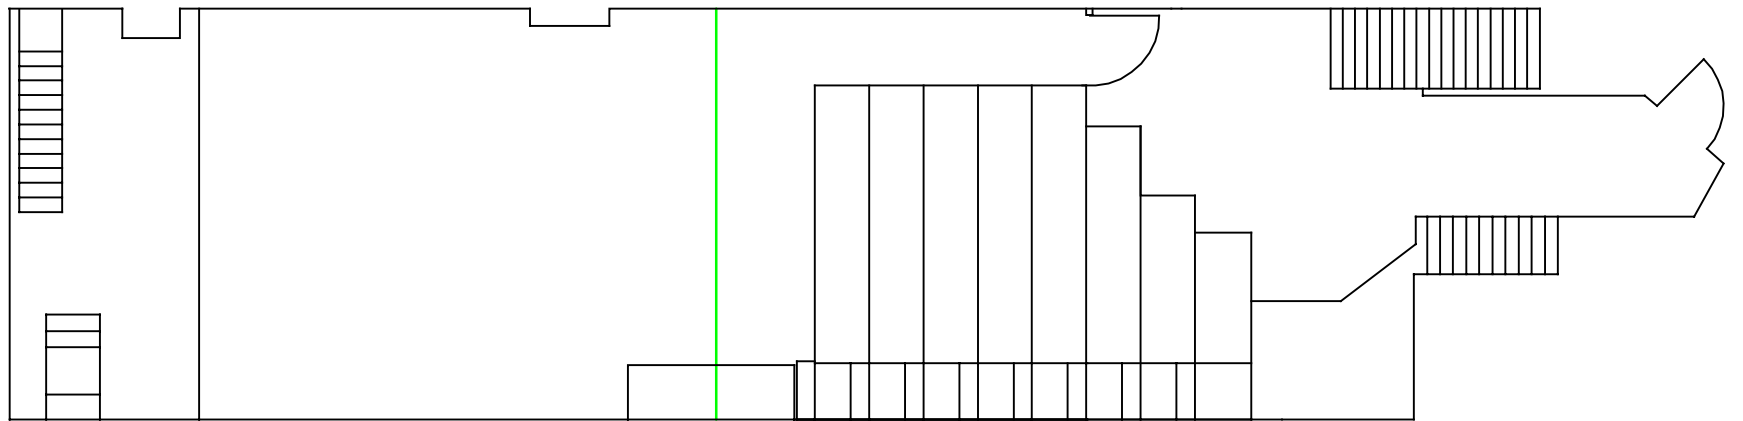

SOHO REP

SCALE
1' 5' 10'

DRAWN BY
ERIC J. KWAK