


# SOHO REP LIGHTING GRID

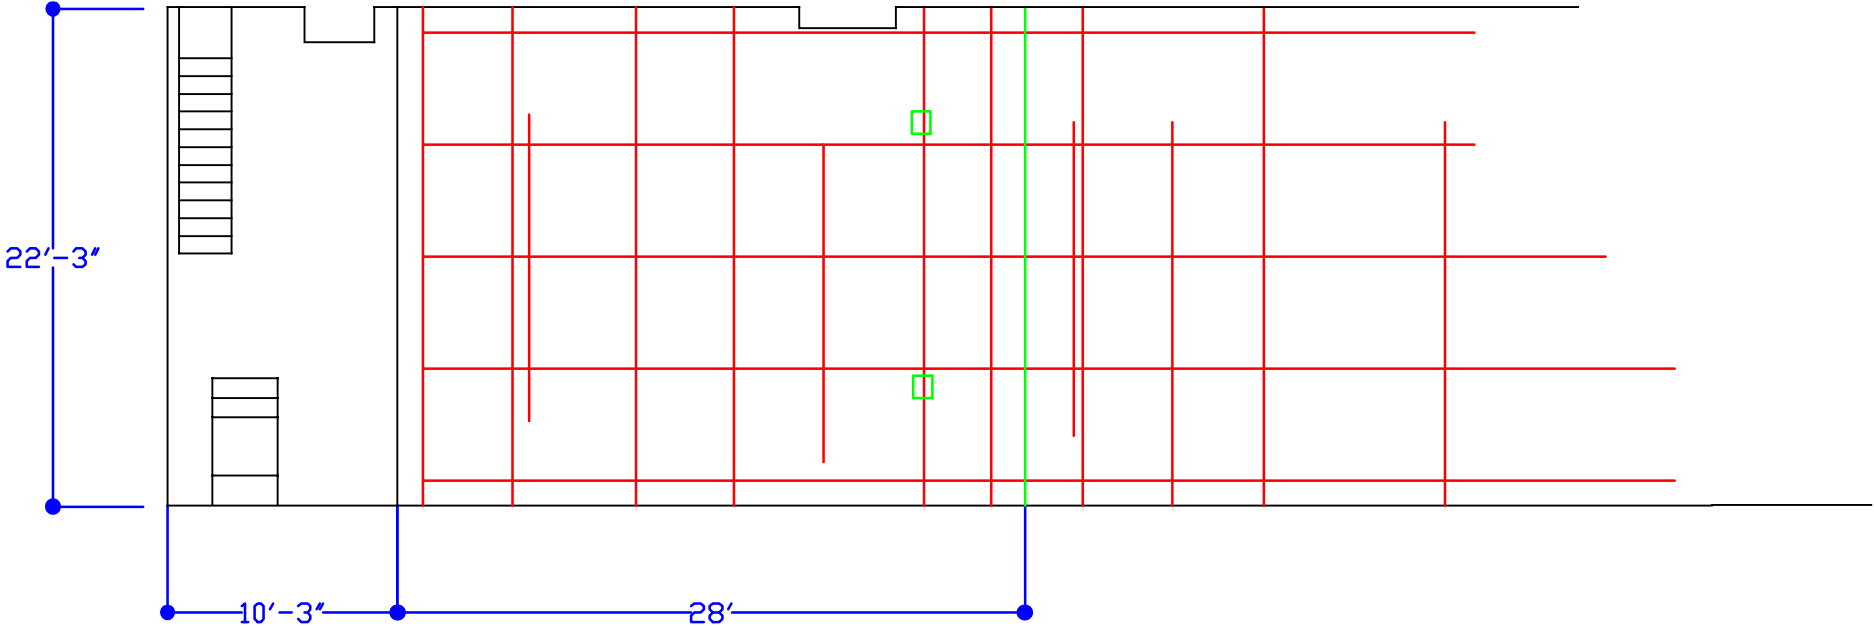

□ SPEAKER POSITIONS AT DRAFT TIME. DOES NOT REPRESENT CURRENT OR PERMANENT SPEAKER POSITION ON GRID.

| DOWN STAGE EDGE. BETWEEN THIS LINE AND SEATS MUST BE CLEAR AT ALL TIMES FOR FIRE EGRESS.

| SCHEDULE 40 PIPE LIGHTING GRID

SOHO REP

SCALE  
1'                      5'                      10'

DRAWN BY  
ERIC J. KWAK