


Slope of the floor from audience risers to upstage.
 Slope drawn here is approximate; any plans for show deck or flooring
 should be measured in the theatre by the production to insure accuracy.



The floor at the center of the room is approx. 2" lower than the floor at the walls. Precise measurements should be checked by the production to insure accuracy.

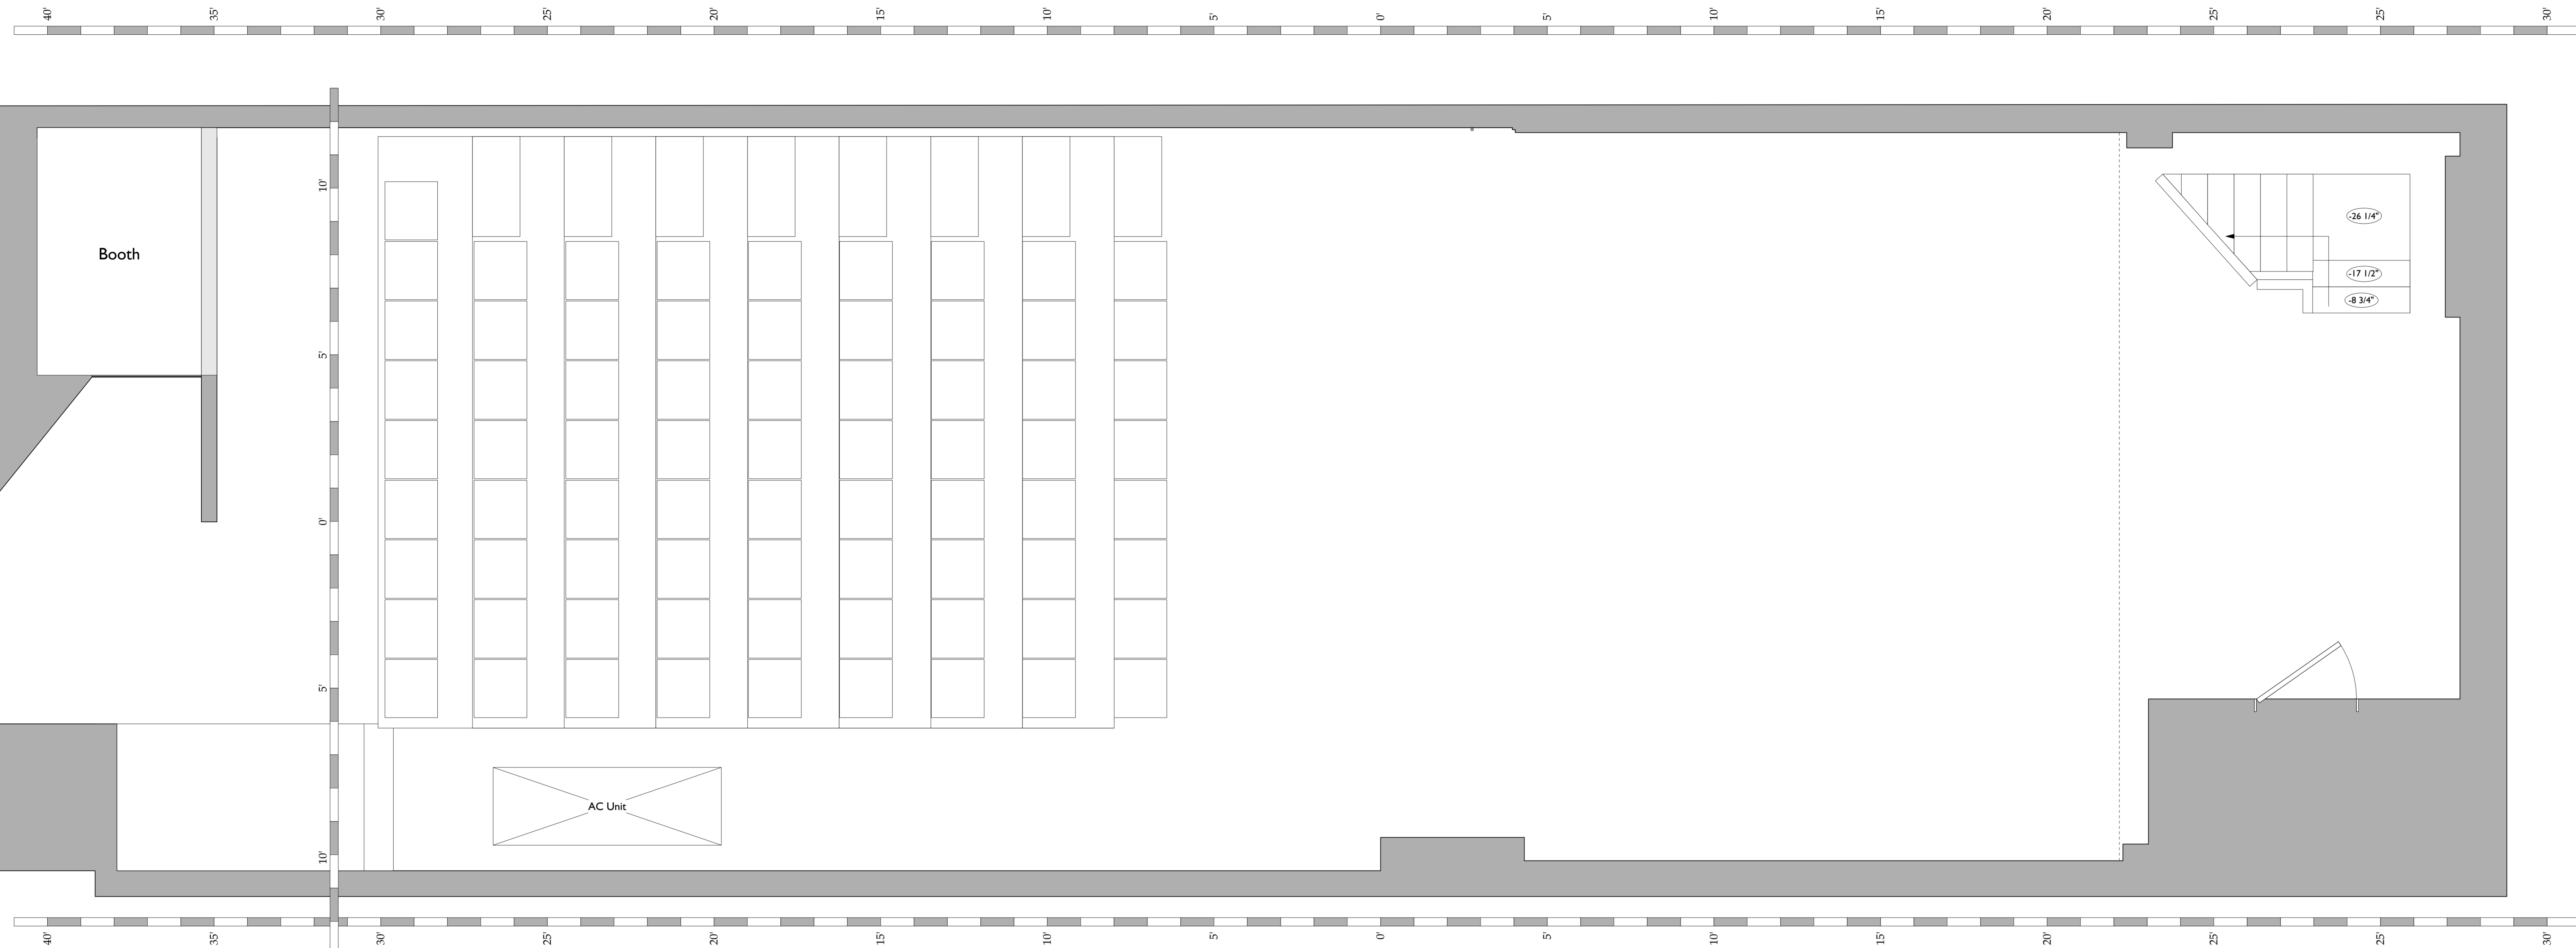