



SECTION

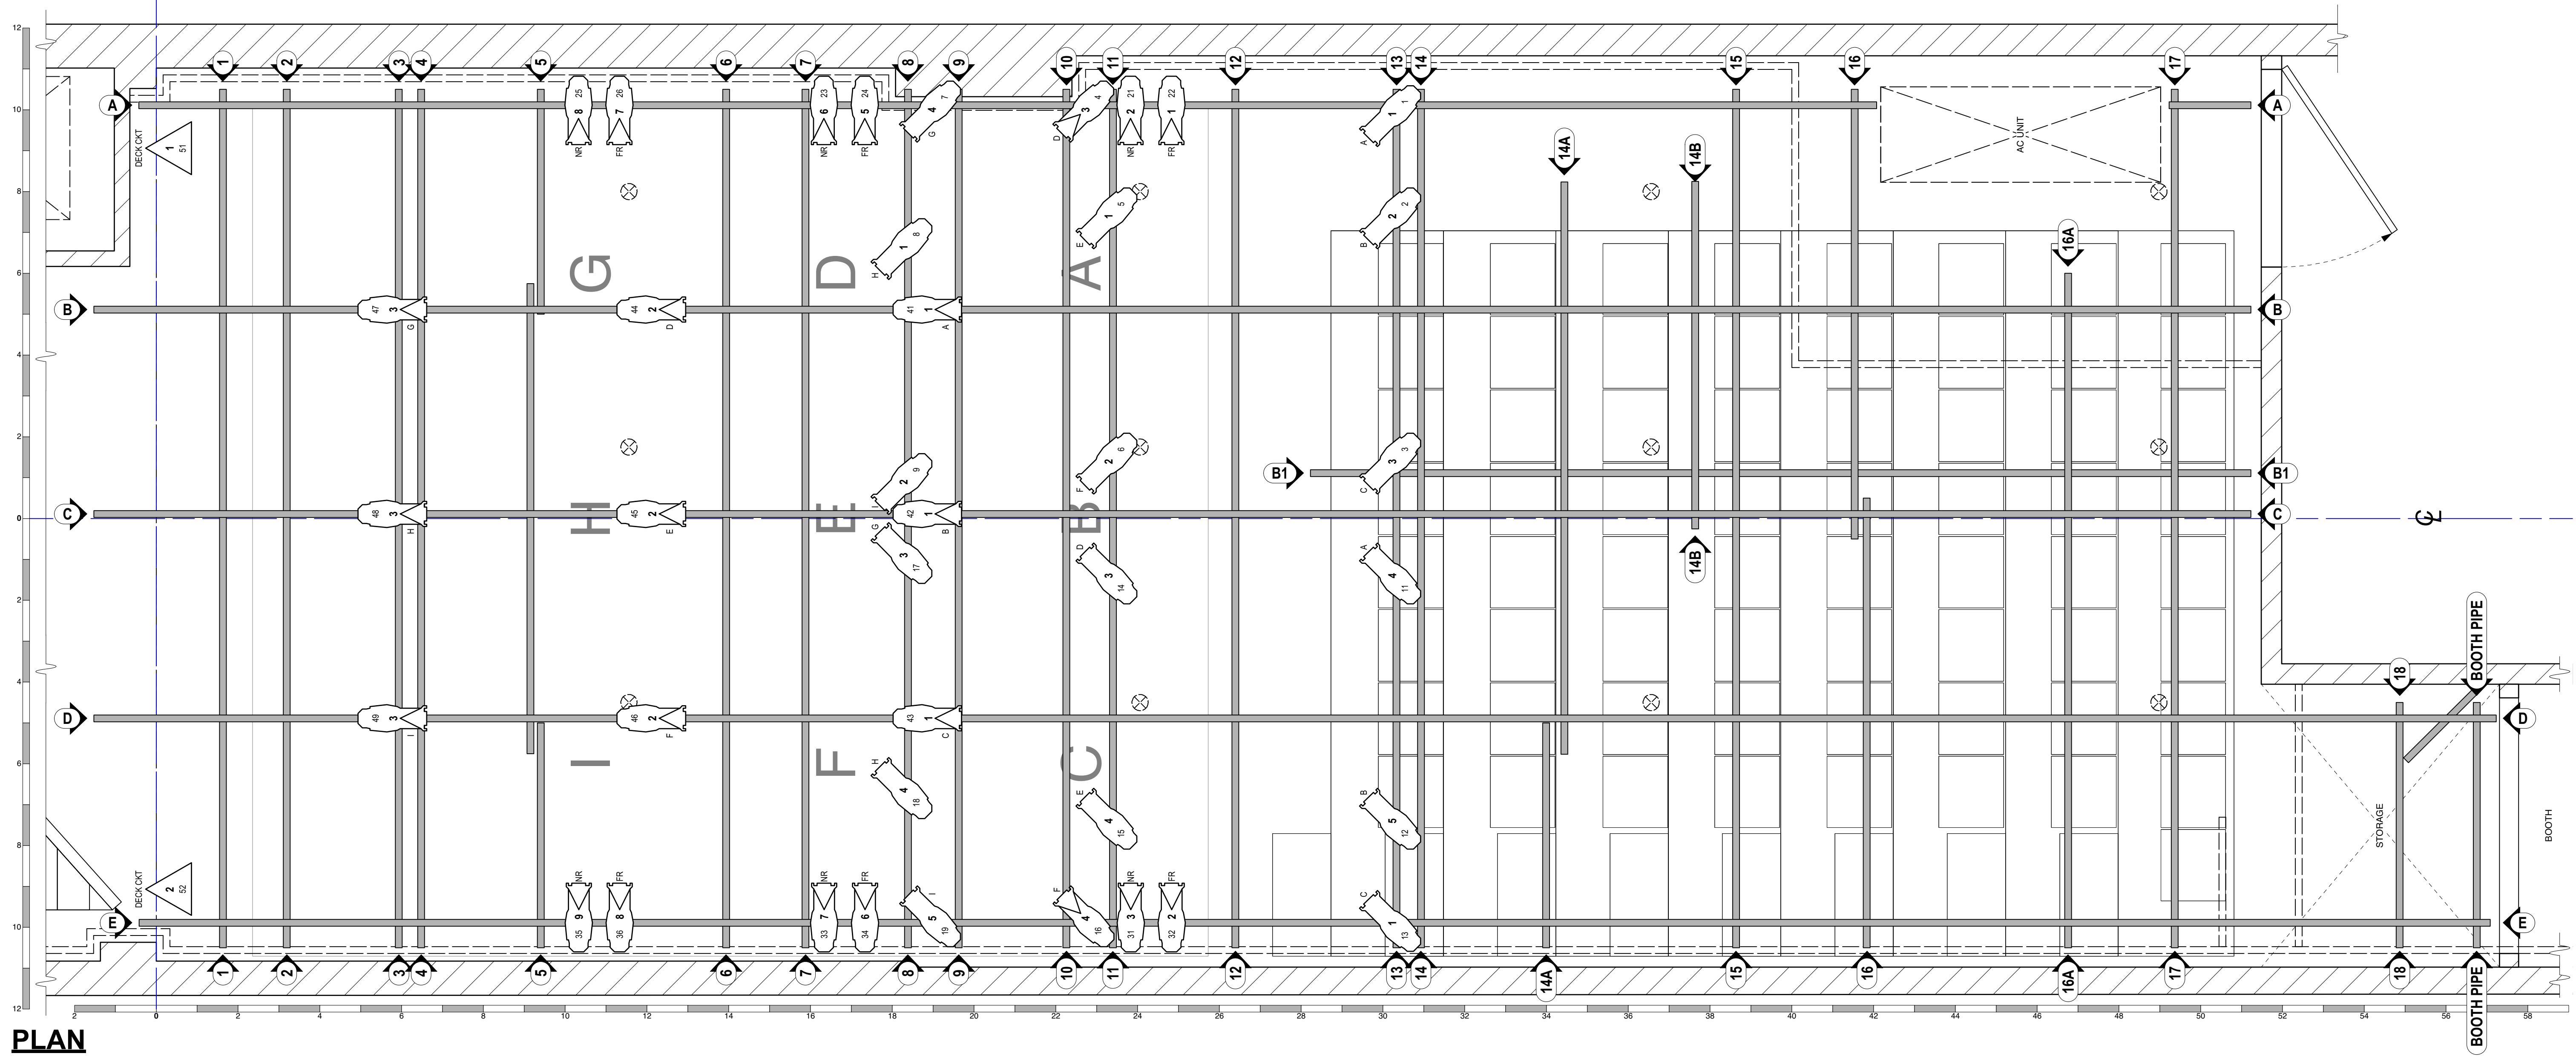


PLAN

INSTRUMENT KEY

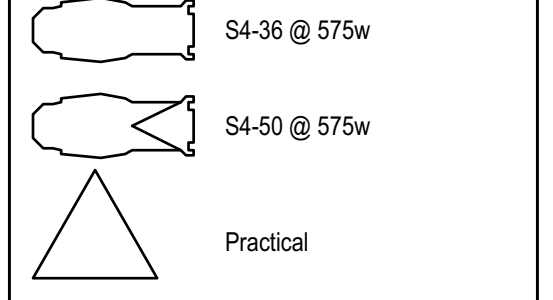

LEGEND

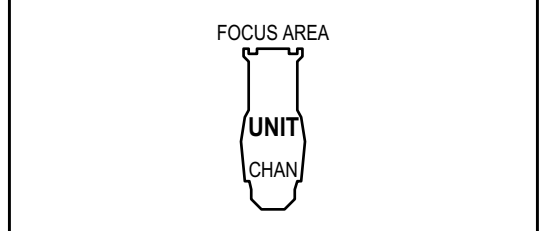

NOTES

SEE LHM FOR COLOR, TEMPLATES & ACCESSORIES.
 *PROVIDE SPARE CIRCUITS AT ALL LOCATIONS.
 *HAVE EXTRA CUTS OF R132 AND R119 ON HAND AT FOCUS

THIS DRAWING CONTAINS VISUAL CONCEPTS AND CONSTRUCTION SUGGESTIONS ONLY.

The Designer is not qualified to determine the structural or electrical appropriateness of this design, and will not assume responsibility for structural engineering, construction, handling, or use of materials and construction must comply with the most stringent applicable Federal and Local Fire, Safety, Energy, and Environmental Codes. No public agency has approved the design or the materials specified. The user is cautioned to read all MFG'S, and review all applicable publications of the NFPA, CGMA, the NEC, etc. prior to attempting to use this design in conjunction with a show.

GREG SOLOMON LIGHTING DESIGNER

28-35 47th Street #2, Astoria, NY 11103
 Cell: 267-475-3752
 ghsolomon@gmail.com
 www.GregSolomonLighting.com

REVISION HISTORY

3/21/18 INITIAL PLOT
 3/21/18 PRELIM CUTS-DO NOT HANG FOR LOAD IN
 3/25/18

REP PLOT



46 WALKER STREET
 NEW YORK, NY

SCALE: 0'-1/2" = 1'-0"
 UNLESS NOTED
 DATE: 3/25/18
 DRAWN BY: GS

LIGHT PLOT

DRAWING
1 OF 1